


用地境界点座標表					
N.D	X	Y	N.D	X	Y
K 1	-210,215,781	130,328,406	T 1	-210,041,877	+29,723,823
K 2	183,823	447,078	T 2	178,740	835,704
K 3	183,823	431,435	T 3	232,679	+35,023,898
K 4	671,425	488,873	T 4	194,484	257,079
K 5	670,312	478,291	T 5	184,748	314,295
K 6	883,848	489,118	T 6	699,644	300,549
K 7	618,881	480,862	T 7	638,380	291,648
K 8	-210,013,914	458,742	T 8	653,117	317,028
K 9	-209,998,316	447,484	T 9	210,140	329,689
K 10	584,743	488,033	T 10	196,718	387,216
K 11	-209,978,180	484,267	T 11	180,435	450,880
K 12	-210,058,488	291,182	T 12	135,354	430,855
K 14	941,482	291,832	T 13	683,271	413,869
K 15	945,385	292,417	T 14	630,189	460,153
K 16	100,738	300,403	T 15	-209,963,091	487,638
K 17	187,323	318,021	T 16	870,438	480,051
K 18	164,033	318,674	SP-29,0	-210,015,500	+30,320,336
K 19	182,739	322,464	SP-23,0	621,220	329,186
K 20	609,832	334,323	SP-29,3	624,740	321,283
K 21	944,258	296,250	SP-26,5	607,417	324,128
K 22	637,283	312,461	SP-20,0	633,614	326,090
K 23	631,400	331,820	SP-0,0	602,681	332,172
K 24	919,480	370,030	SP-20,0	671,748	338,164
K 25	918,668	354,486	SP-40,0	690,810	344,200
K 26	-210,070,838	472,317	SP-40,0	129,680	350,237
K 18	-209,978,587	483,013	SP-80,0	128,856	359,274
L 20	-210,012,711	387,981	SP100,0	148,017	463,310
L 21	-210,024,711	430,329,961	SP100,0	187,084	368,347
			SP140,0	186,191	374,384
			SP160,0	209,219	380,420
			SP180,0	207,808	381,175
			SP180,0	213,799	383,137

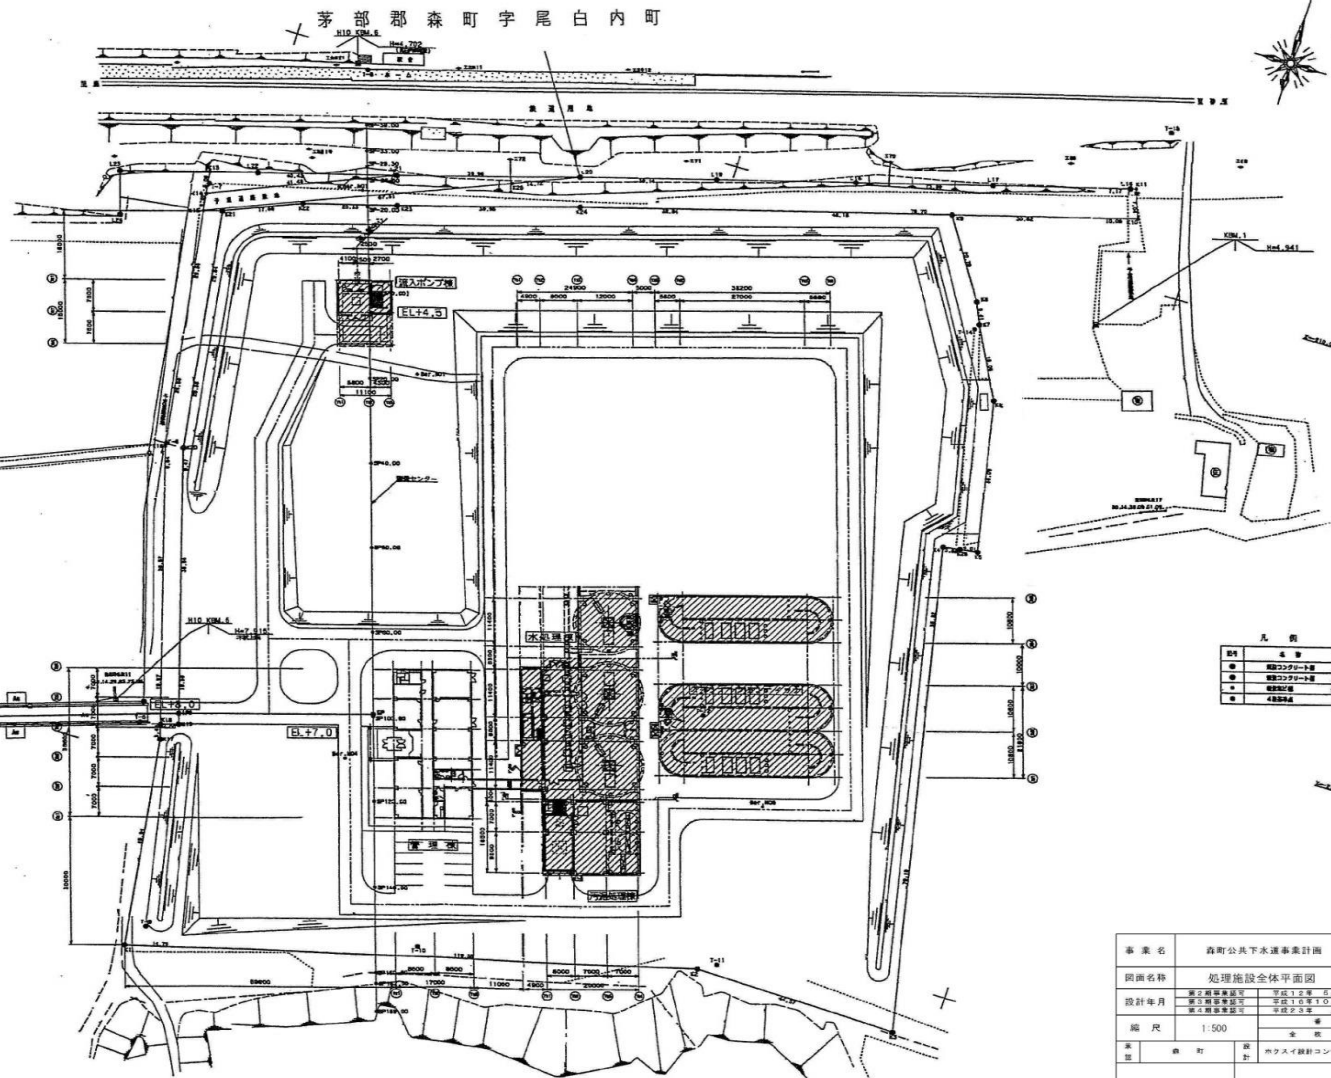

事業名	森町公共下水道事業計画
図面名称	処理施設全体平面図
設計年月	第1期事業認可 平成15年 5月 第2期事業認可 平成15年10月 第3期事業認可 平成15年 1月
縮尺	1:500
設計	外務イ設計コンサル