




SP=42.05

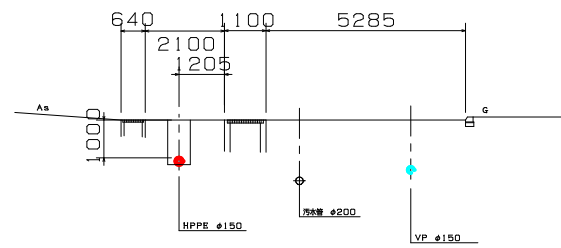


SP=90.9

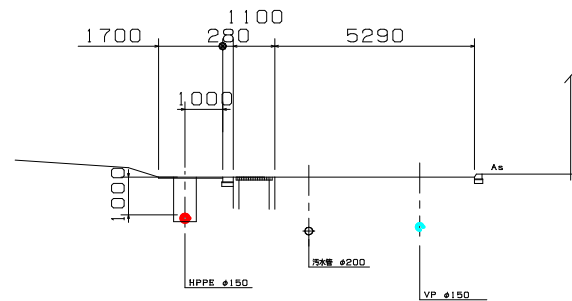


SP=100.00

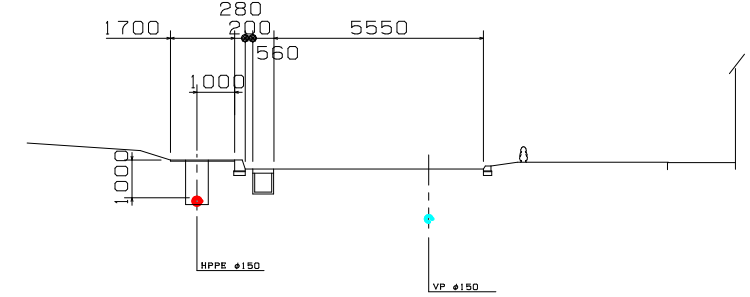


SP=40.00

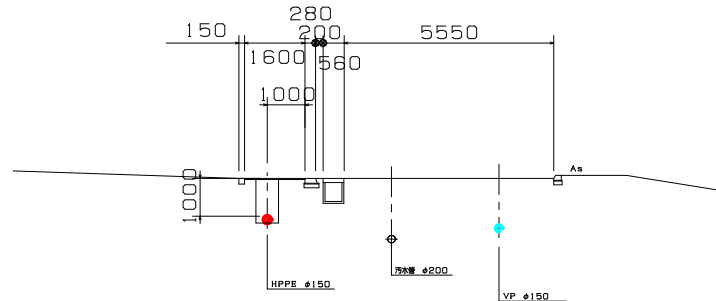


SP=80.00

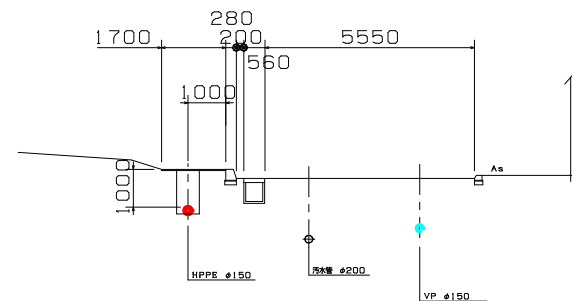


SP=98.9

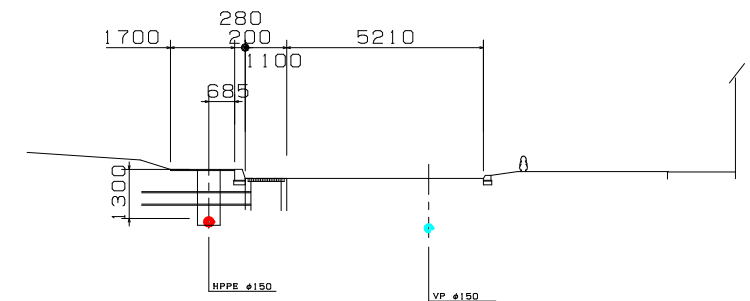


SP=20.00

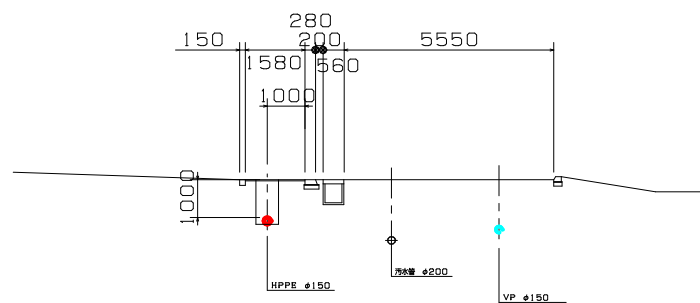


SP=60.00

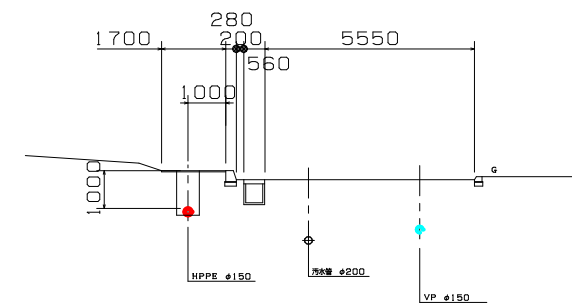


SP=91.80

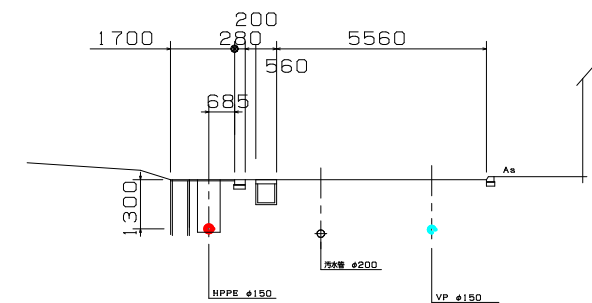

SP=0.00

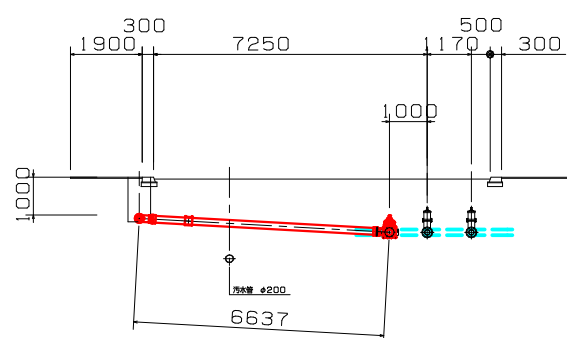

SP=51.15

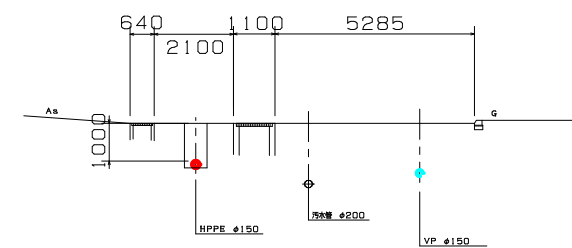

凡例	
今回更新管	— (Red solid line)
既設管	- - - (Cyan dashed line)
廃止管	- - - (Green dashed line)

年度	令和6年度			
事業名	森川町地区配水管新設工事			
図面名	横断図(1)			
縮尺	1/100	令和年月作成		
測量	設計	検図	承認	設計番号
				番 号 2/13
森 町				